

Well Porter 50C

API #: 04-037-24337-00
Sec 27, T3N, R16W

Production Casing Pressure Test - Actual 3/18/2016


Operator: So. California Gas Co.

Lease: Porter
Field: Aliso Canyon
Status: Active Gas Storage
BFW:
USDW:

Ground Elevation: 1953' asl
Datum to Ground: 22.5' KB

Spud Date: 6/7/2014
Completion Date: 7/26/2014

Junk: None

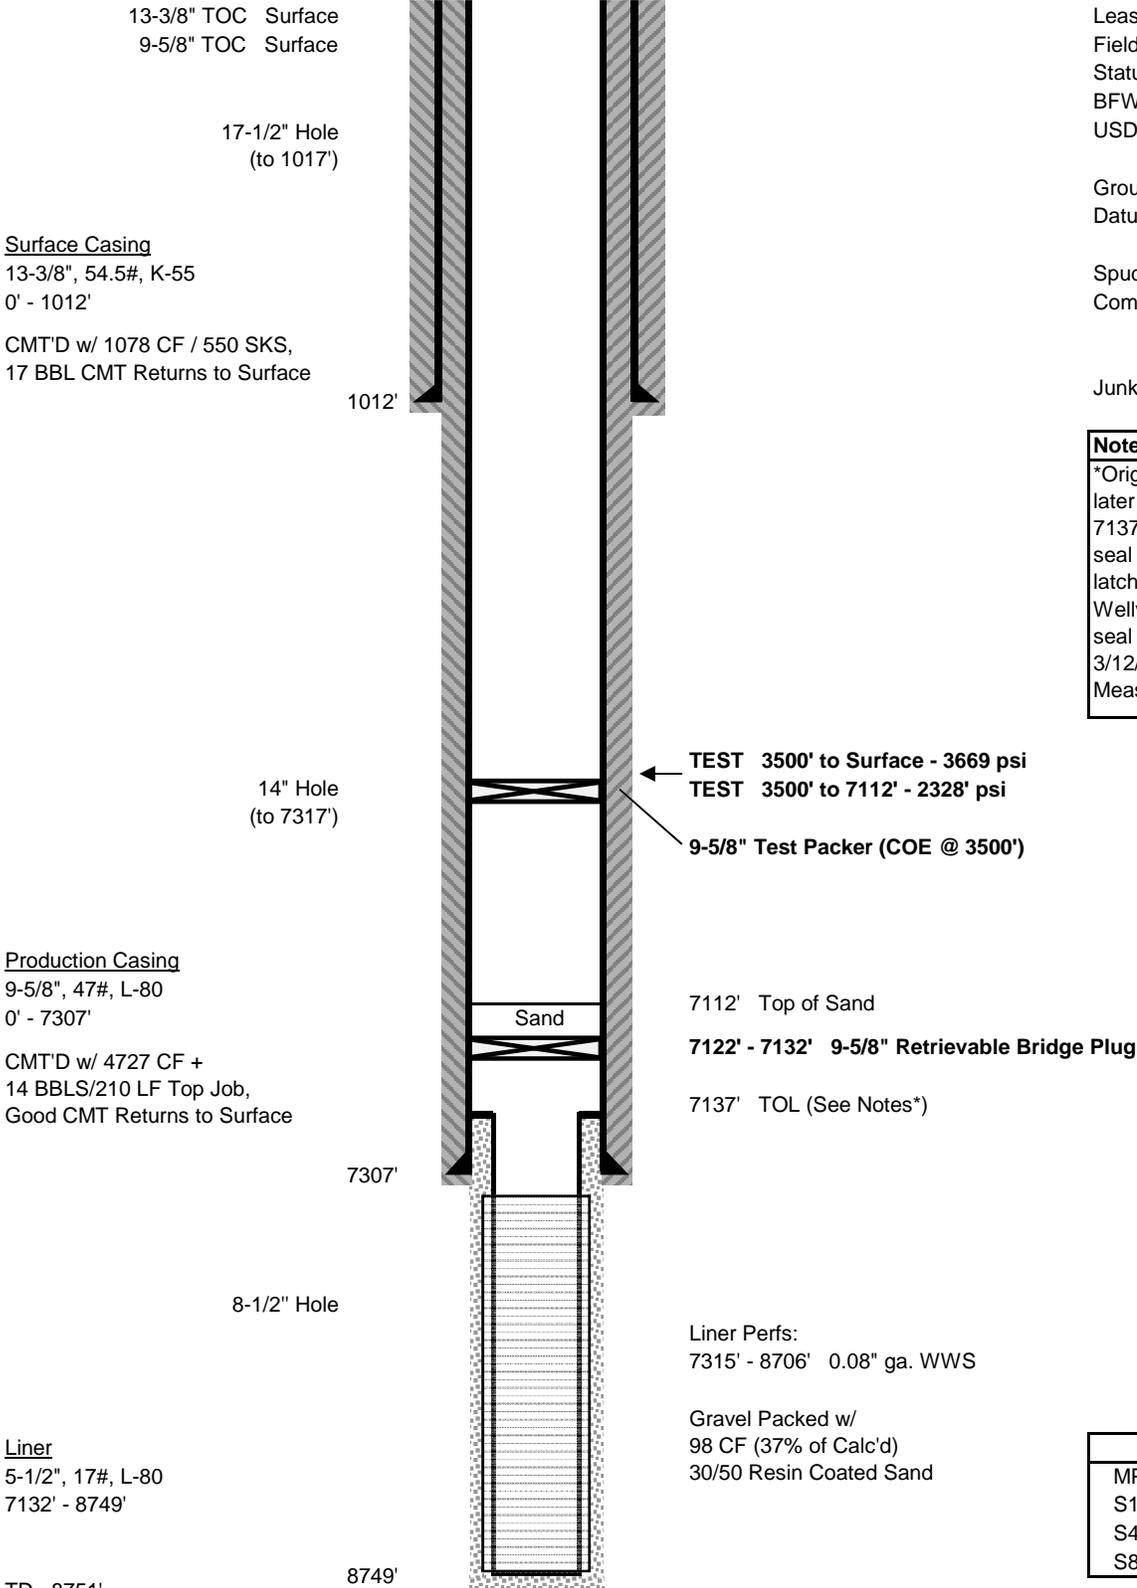

Notes

*Original top of liner @ 7130.5', later tagged liner top w/ magnet @ 7137', engaged a WEA 5.6" x 6.5" seal bore assembly w/ latch and latched into the liner top @ 7137'. Wellview diagram shows 6" tieback seal section @ 7134 - 7150'. On 3/12/16 tagged TOL @ 7137' (TBG Measurement)

Top of Zone Markers		
MP	6869'	(-4732')
S1	7272'	(-4996')
S4	7446'	(-5089')
S8	7716'	(-5198')

TD 8751'
TD VSS (-5346')
Directionally Drilled: Yes (TD is 1714' W, 554' S of Surf, 7323' TVD)

Prepared by: CAM (3/28/2016)